




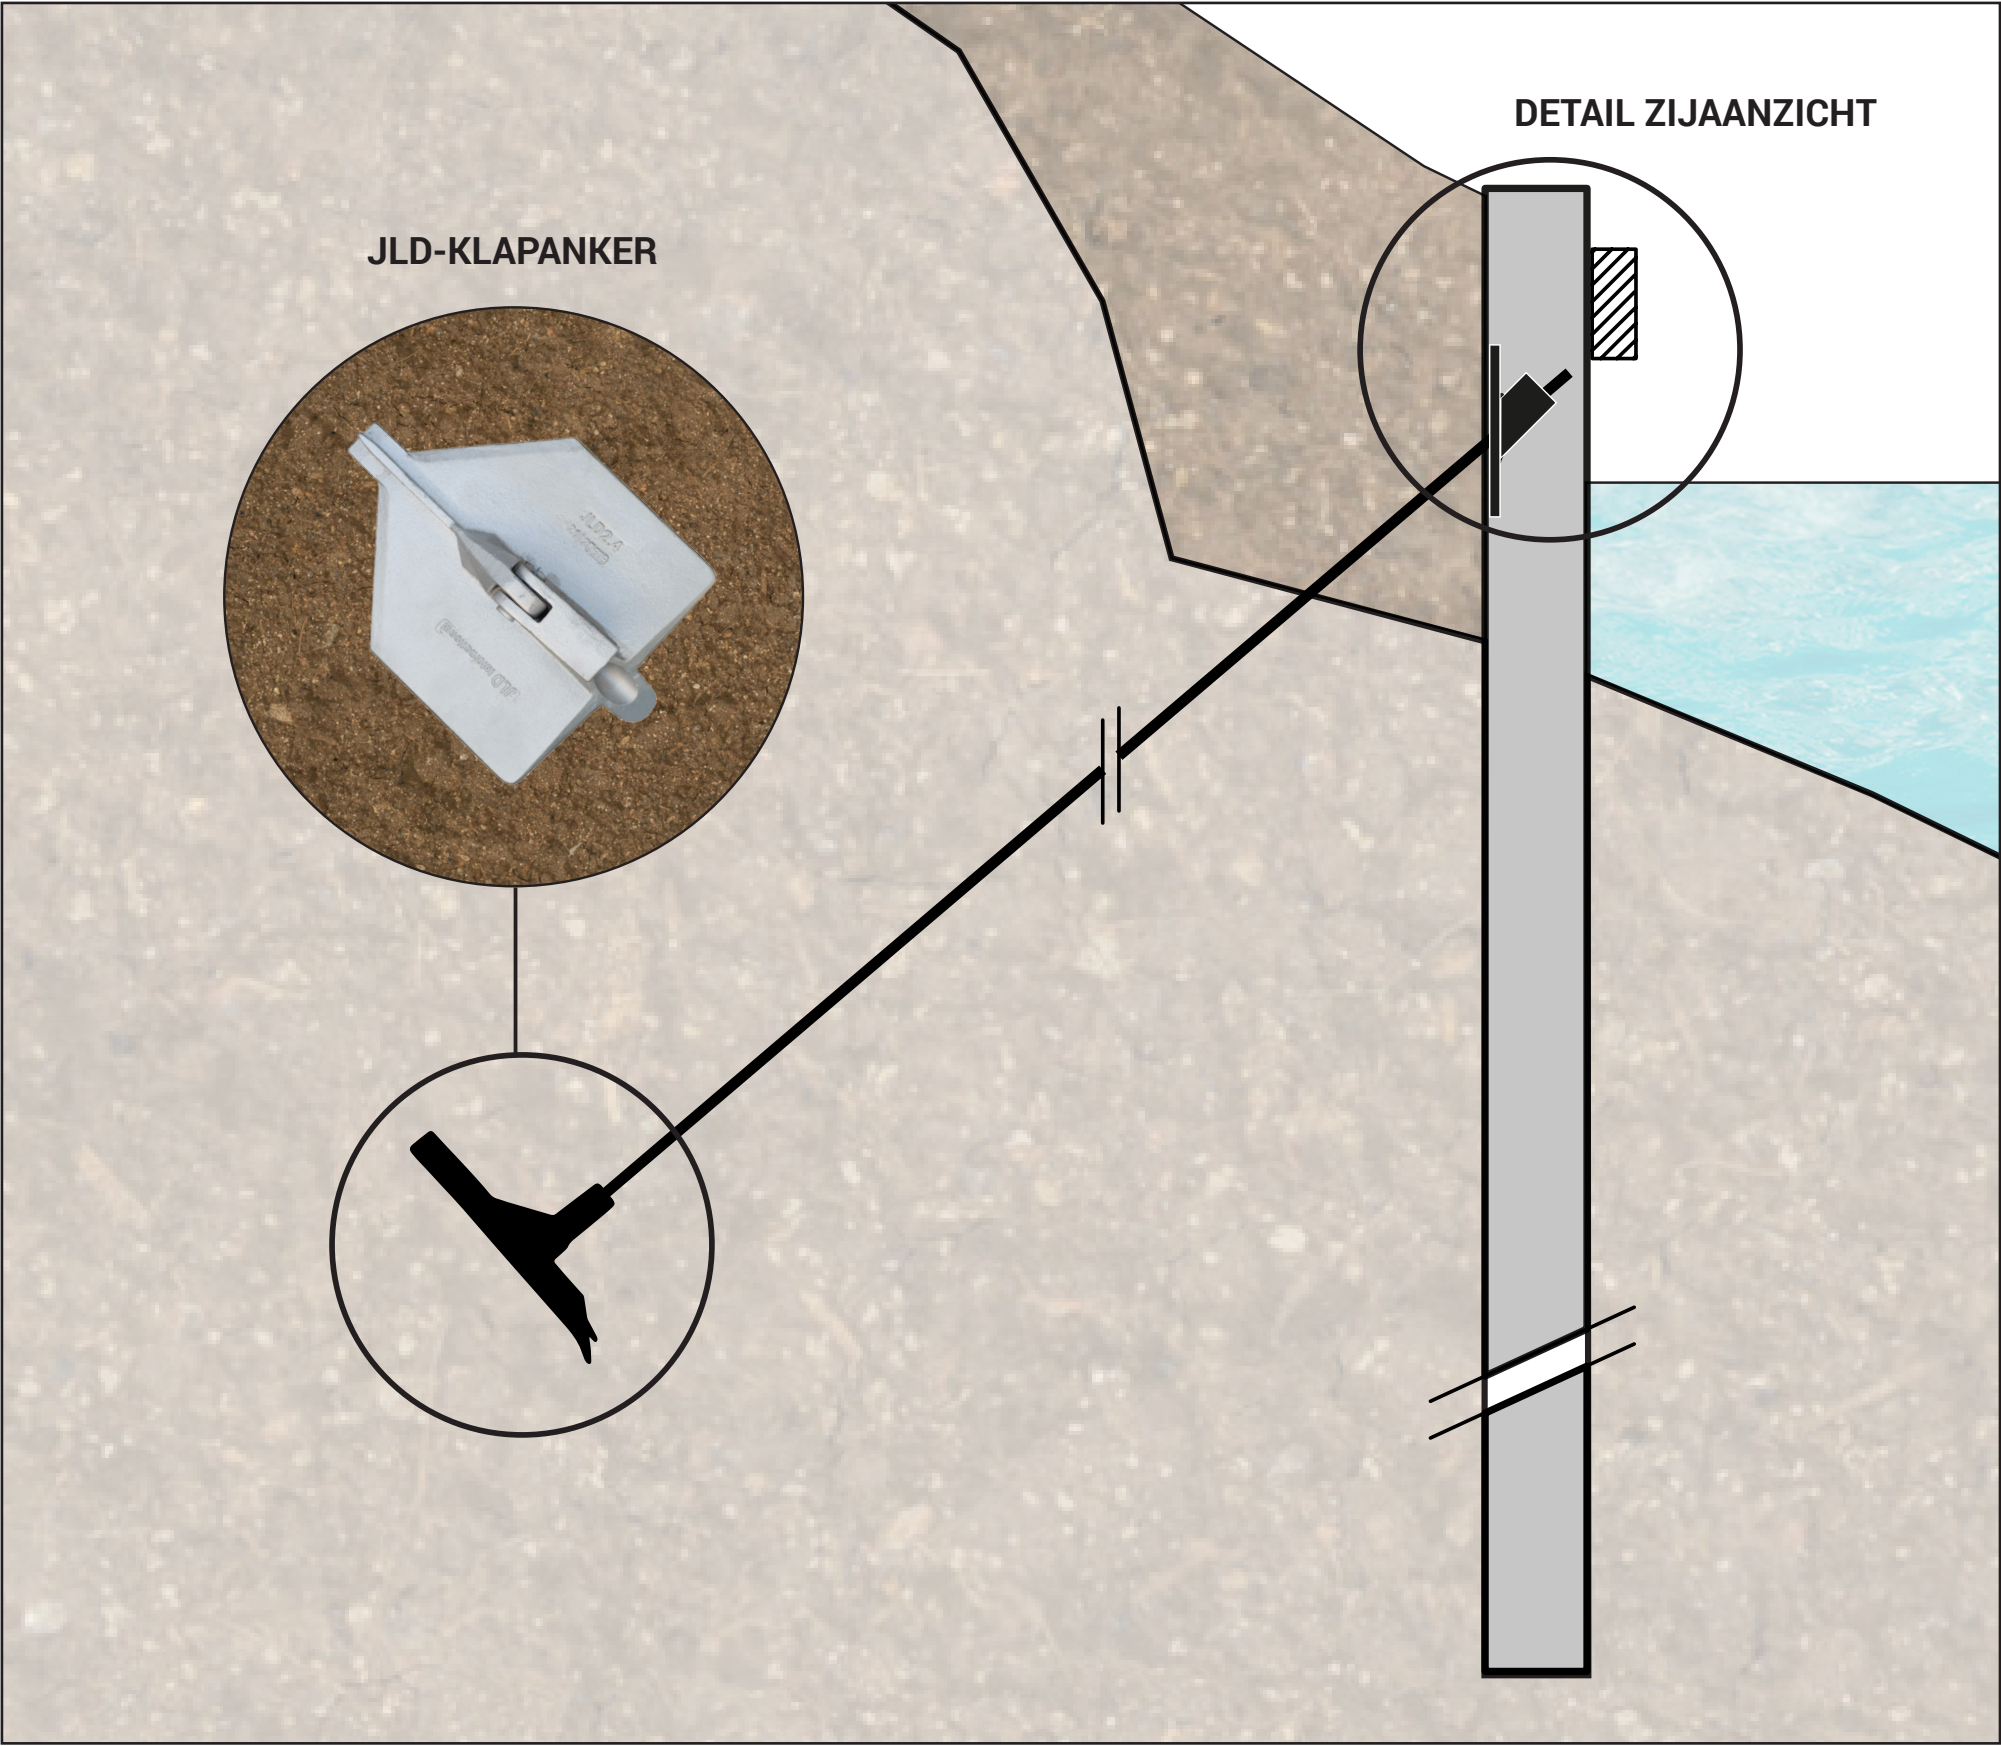


DETAIL VERANKERING DAMWAND : JLD-ANKERSTOEL

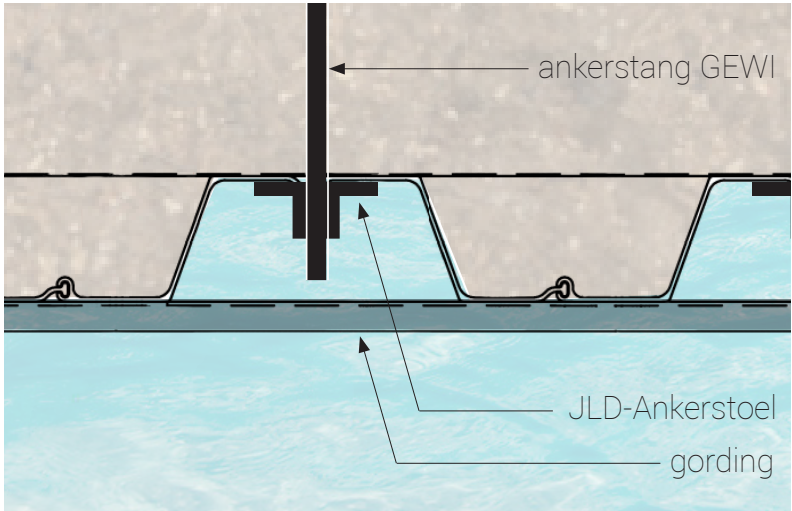

DETAIL BOVENAANZICHT

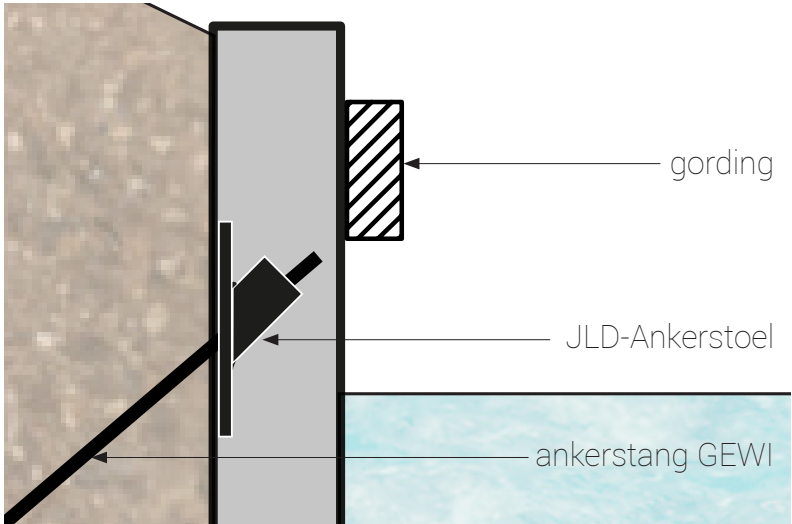

DETAIL ZIJAANZICHT

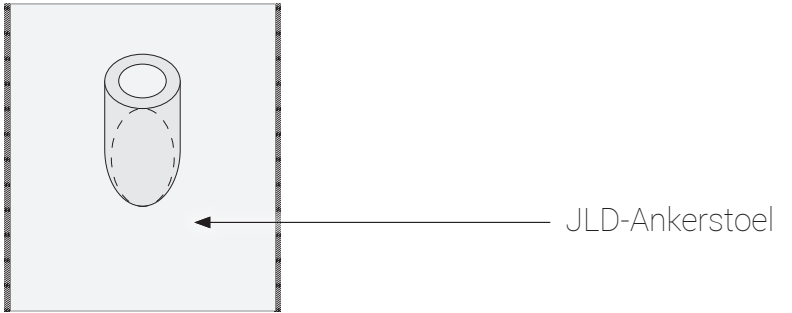



JLD International BV
+31 (0)299 622 396
info@JLDinternational.com
www.JLDinternational.com

DETAIL VERANKERING DAMWAND STAAL

Project:		Status:	
Schaal:	A3	datum:	18 - 02 -2020